

DATE FEBRUARY 1, 1991

U.S. SURVEY No. 9781, ALASKA

This plat contains the entire survey record.

The monumentation of the exterior boundaries of Township 9 South, Range 27 West, Kateel River Meridian, Alaska, was established in 1979 by John H. Herring for Bell, Herring, and Associates, under Contract No. YA-512-CT9-117 and under Special Instructions for Group No. 170, Alaska, dated July 5, 1978.

This survey was executed by Steven G. Schmitt, Cadastral Surveyor, August 7 through September 1, 1989, in accordance with the specifications set forth in the Manual of Surveying Instructions, 1973, Special Instructions dated March 3, 1988, approved June 29, 1988, and Assignment Instructions dated May 10, 1989.

Field assistants were:

Brit L. Primm, Student Trainee (LS)
Billy E. Carroll, Surveying Technician

Area: 40.00 Acres.

The azimuth was obtained from the same control data used to establish the closing corner of sections 1 and 6 and the corner of sections 7, 12, 13, and 18, Townships 9 South, Ranges 26 and 27 West, Kateel River Meridian, Alaska, and refers to the true meridian.

The geographic position of corner No. 2, as determined from the same control data used to establish the corner of sections 7, 12, 13, and 18, Townships 9 South, Ranges 26 and 27 West, Kateel River Meridian, is:

Latitude: 64° 44' 12.52" North NAD 27
Longitude: 163° 57' 08.39" West

The mean magnetic declination was obtained from U.S. Geological Survey quadrangle map "SOLOMON (C-4)," Alaska, 1950 edition, with minor revisions in 1982.

The Bureau of Land Management Location Tag was found and used in the positioning of this survey.

This survey is situated on an unnamed creek at its confluence with Horton Creek, approximately 17 miles westerly from White Mountain.

The land is tundra with a moderate rolling slope, covered with grass and scattered patches of willow and alder brush. The old roadbed of the Nome-Council Road falls in the braided streambed of Horton Creek at the confluence with the unnamed creek.

The soil is a thin layer of top soil over rocky loam.

Access to the survey was by helicopter.

Acceptance of this survey does not purport to transfer any interest in submerged lands to which the State of Alaska is entitled under the Equal Footing Doctrine and Section 6(m) of the Alaska Statehood Act, P.L. 85-508, notwithstanding the use, location, or absence of meander lines to depict water bodies.


UNITED STATES DEPARTMENT OF THE INTERIOR
BUREAU OF LAND MANAGEMENT
Anchorage, Alaska

The survey represented by this plat, having been correctly executed in accordance with the requirements of law and the regulations of this Bureau, is hereby accepted.

For the Director

Robert H. Anderson 25 JANUARY 1991
Date

Deputy State Director for Cadastral Survey, Alaska

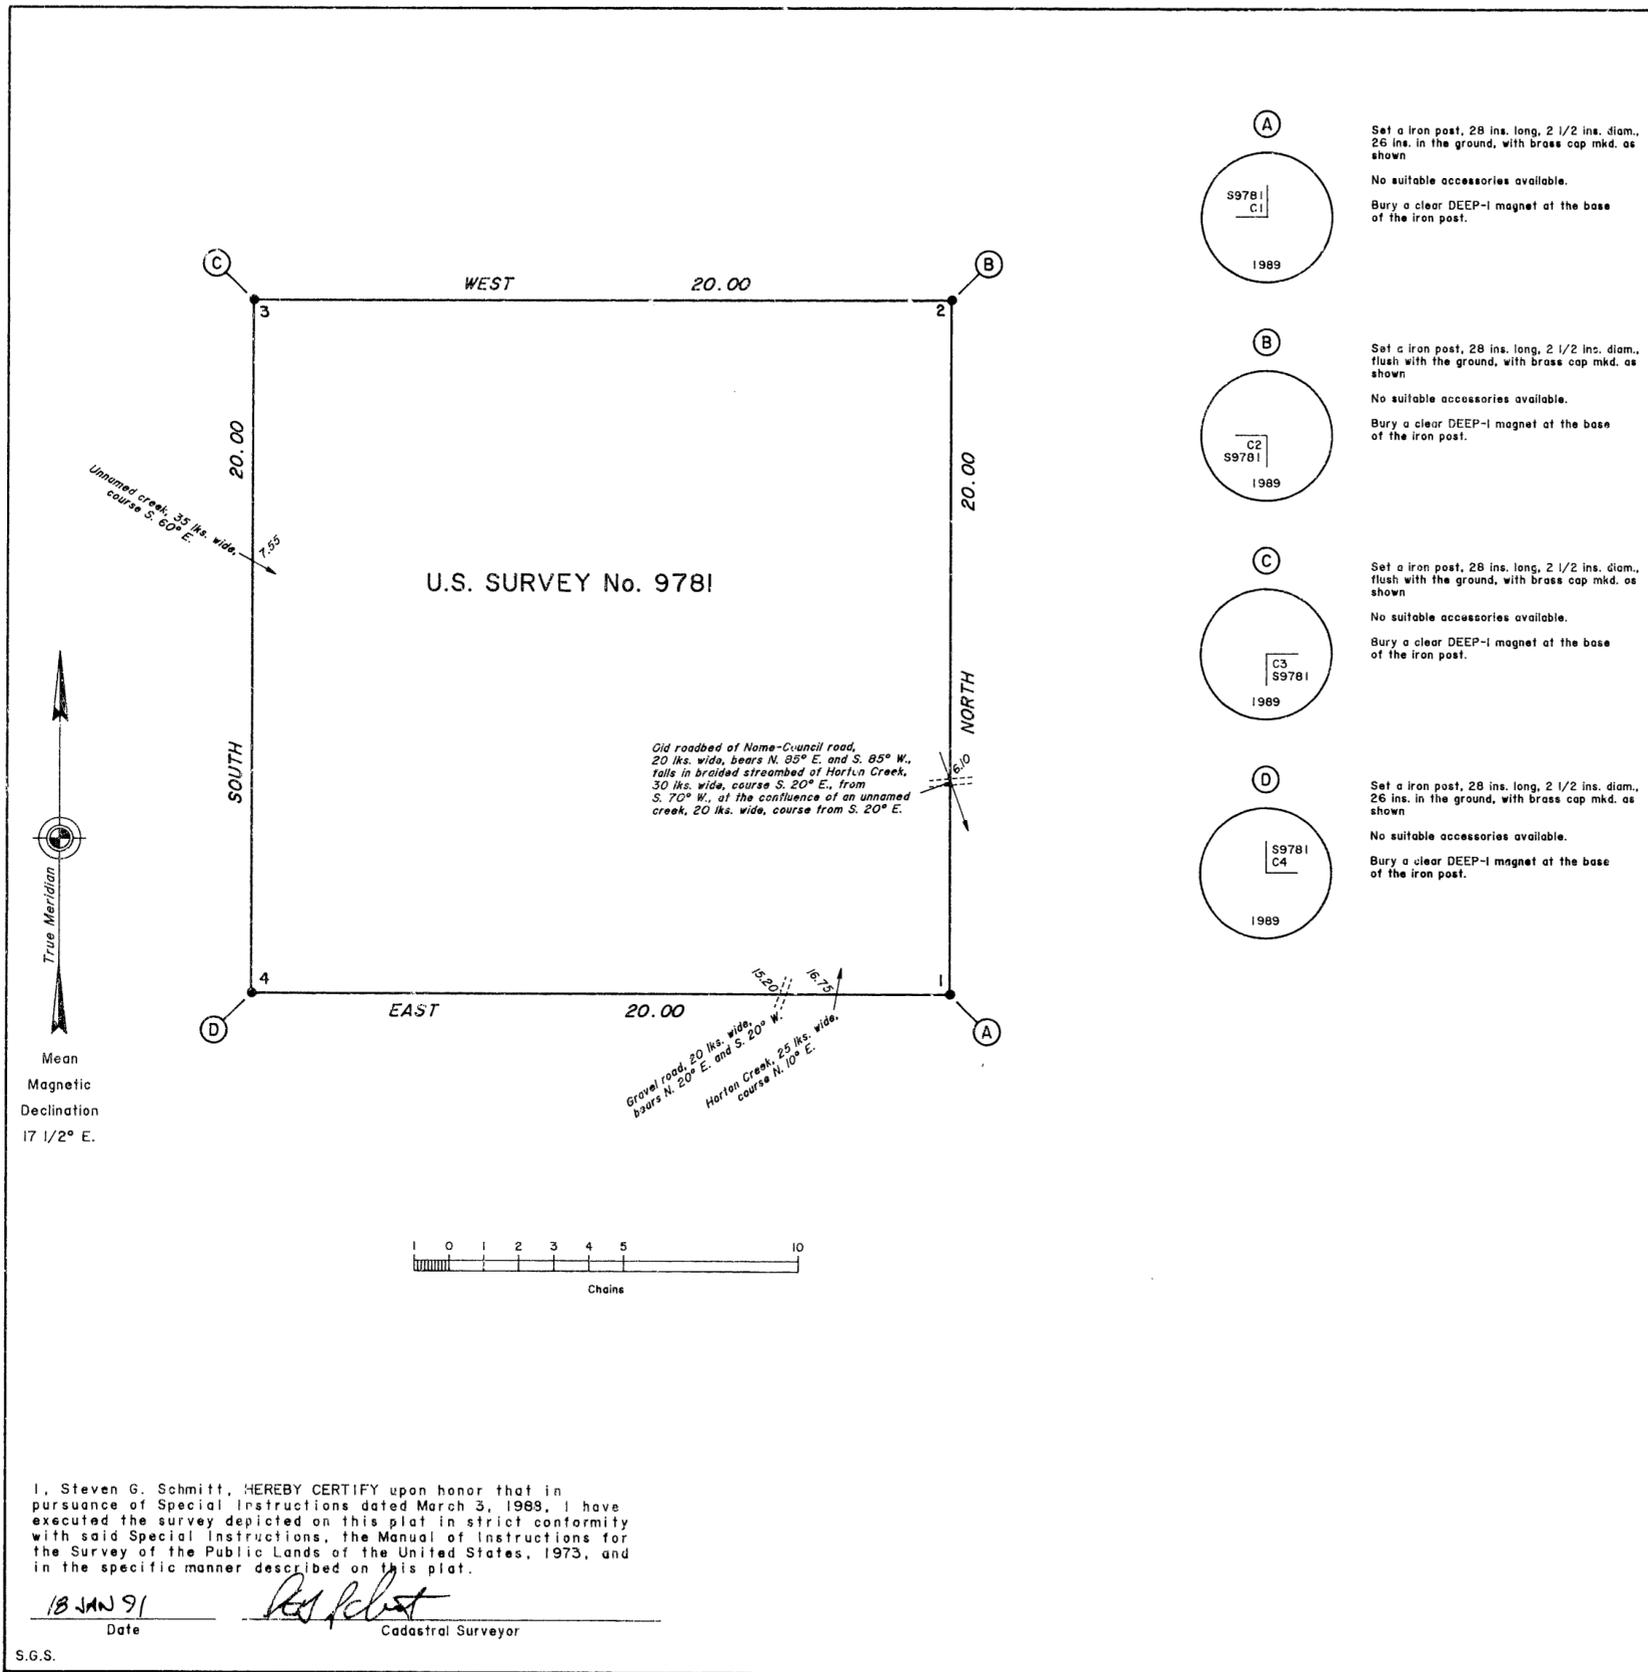

I, Steven G. Schmitt, HEREBY CERTIFY upon honor that in pursuance of Special Instructions dated March 3, 1989, I have executed the survey depicted on this plat in strict conformity with said Special Instructions, the Manual of Instructions for the Survey of the Public Lands of the United States, 1973, and in the specific manner described on this plat.

18 JAN 91 *Steven G. Schmitt*
Date Cadastral Surveyor